

PHIPPSBURG

KENNEBEC

FISHER EDDY


RURAL

RESIDENTIAL I

RURAL


RESIDENTIAL II

GEORGETOWN

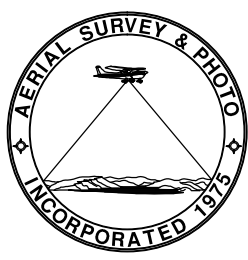


PREPARED BY: AERIAL SURVEY & PHOTO, INC.
AIRPORT ROAD, NORRIDGEWOCK, MAINE
(207) 634-2006
BASED ON STATE OF MAINE DIGITAL ORTHO-
PHOTOGRAPHY. PHOTO DATE: SPRING 2003

NOTE: THIS MAP IS INTENDED TO BE A GUIDE FOR ASSESSMENT AND PLANNING PURPOSES
ONLY AND IS NOT TO BE USED AS A BASIS OR SUBSTITUTE FOR LEGAL DESCRIPTION.
THE TOWN OF ARROWSIC AND ITS CONTRACTORS ASSUME NO LIABILITY FOR ANY
INACCURACIES WHICH MAY APPEAR IN THIS MAP.

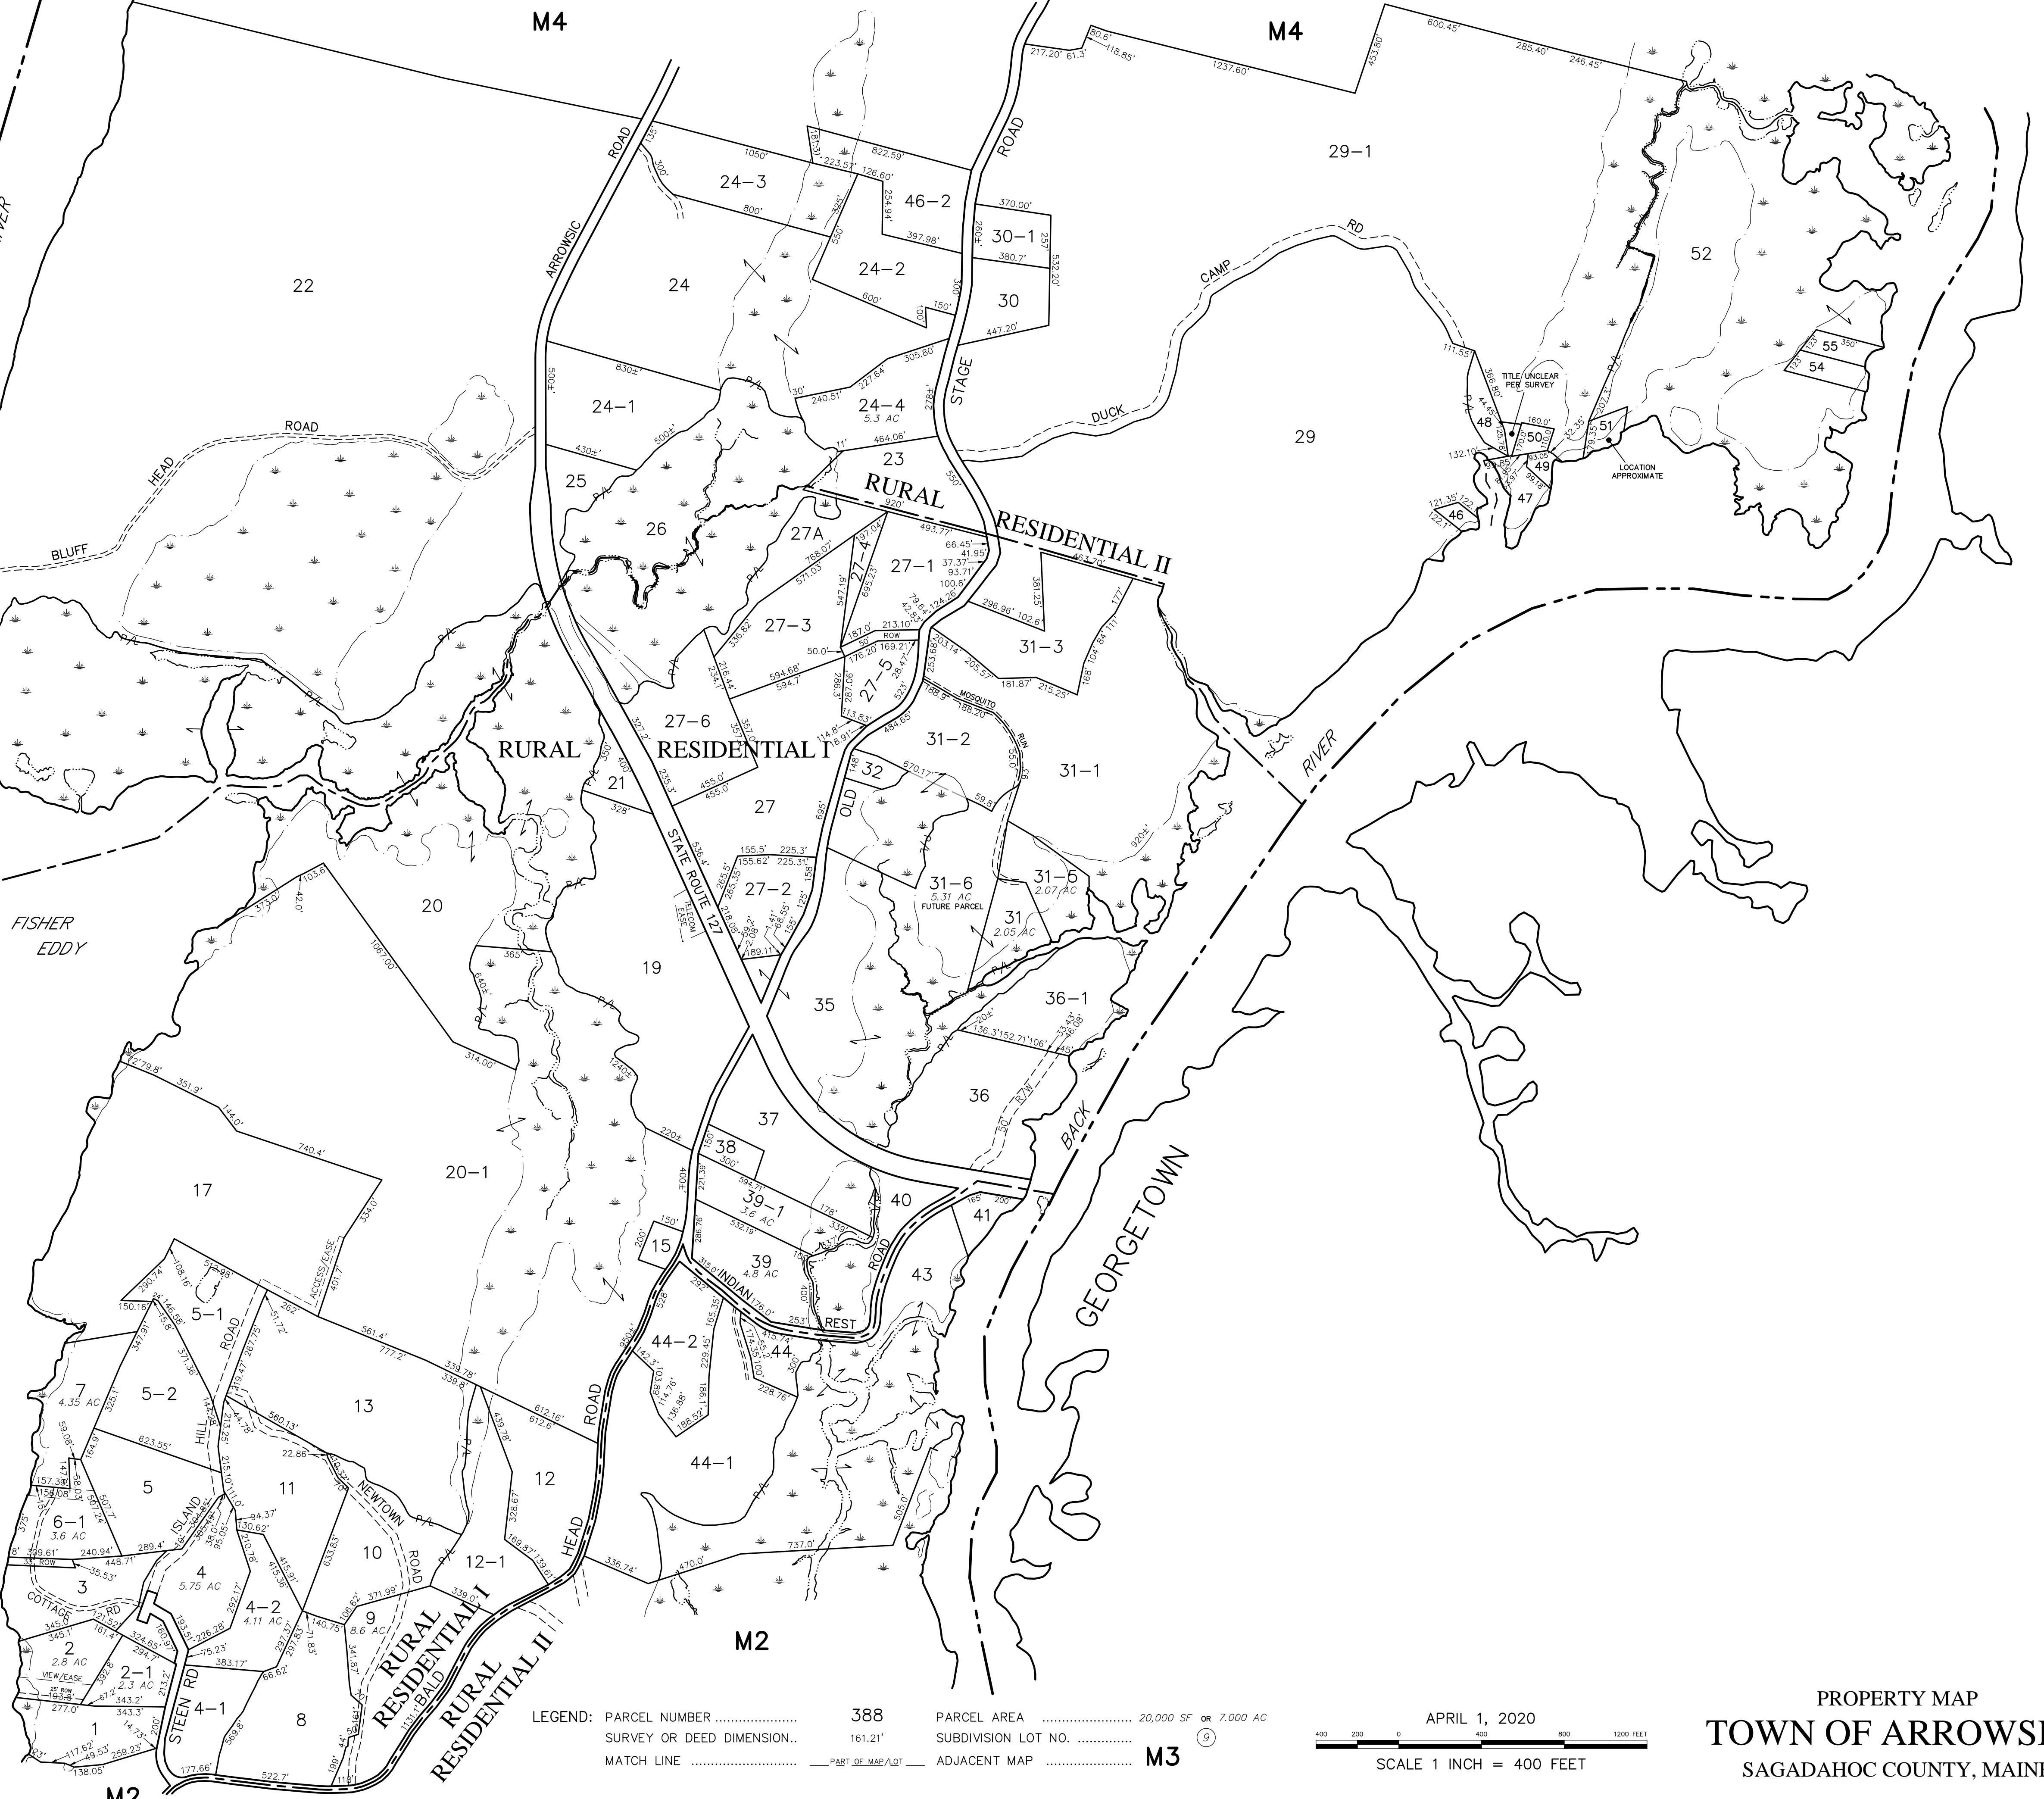

LEGEND: PARCEL NUMBER	388	PARCEL AREA	20,000 SF OR 7,000 AC
SURVEY OR DEED DIMENSION..	161.21'	SUBDIVISION LOT NO.	9
MATCH LINE	PART OF MAP/LOT	ADJACENT MAP	M3

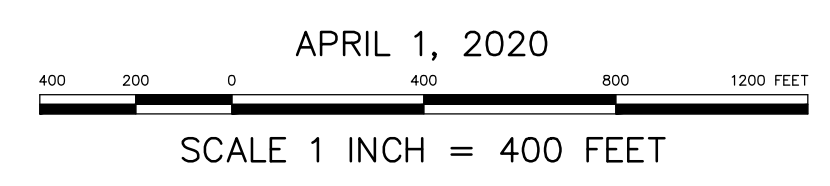

PROPERTY MAP
TOWN OF ARROWSIC
SAGadahoc COUNTY, MAINE