


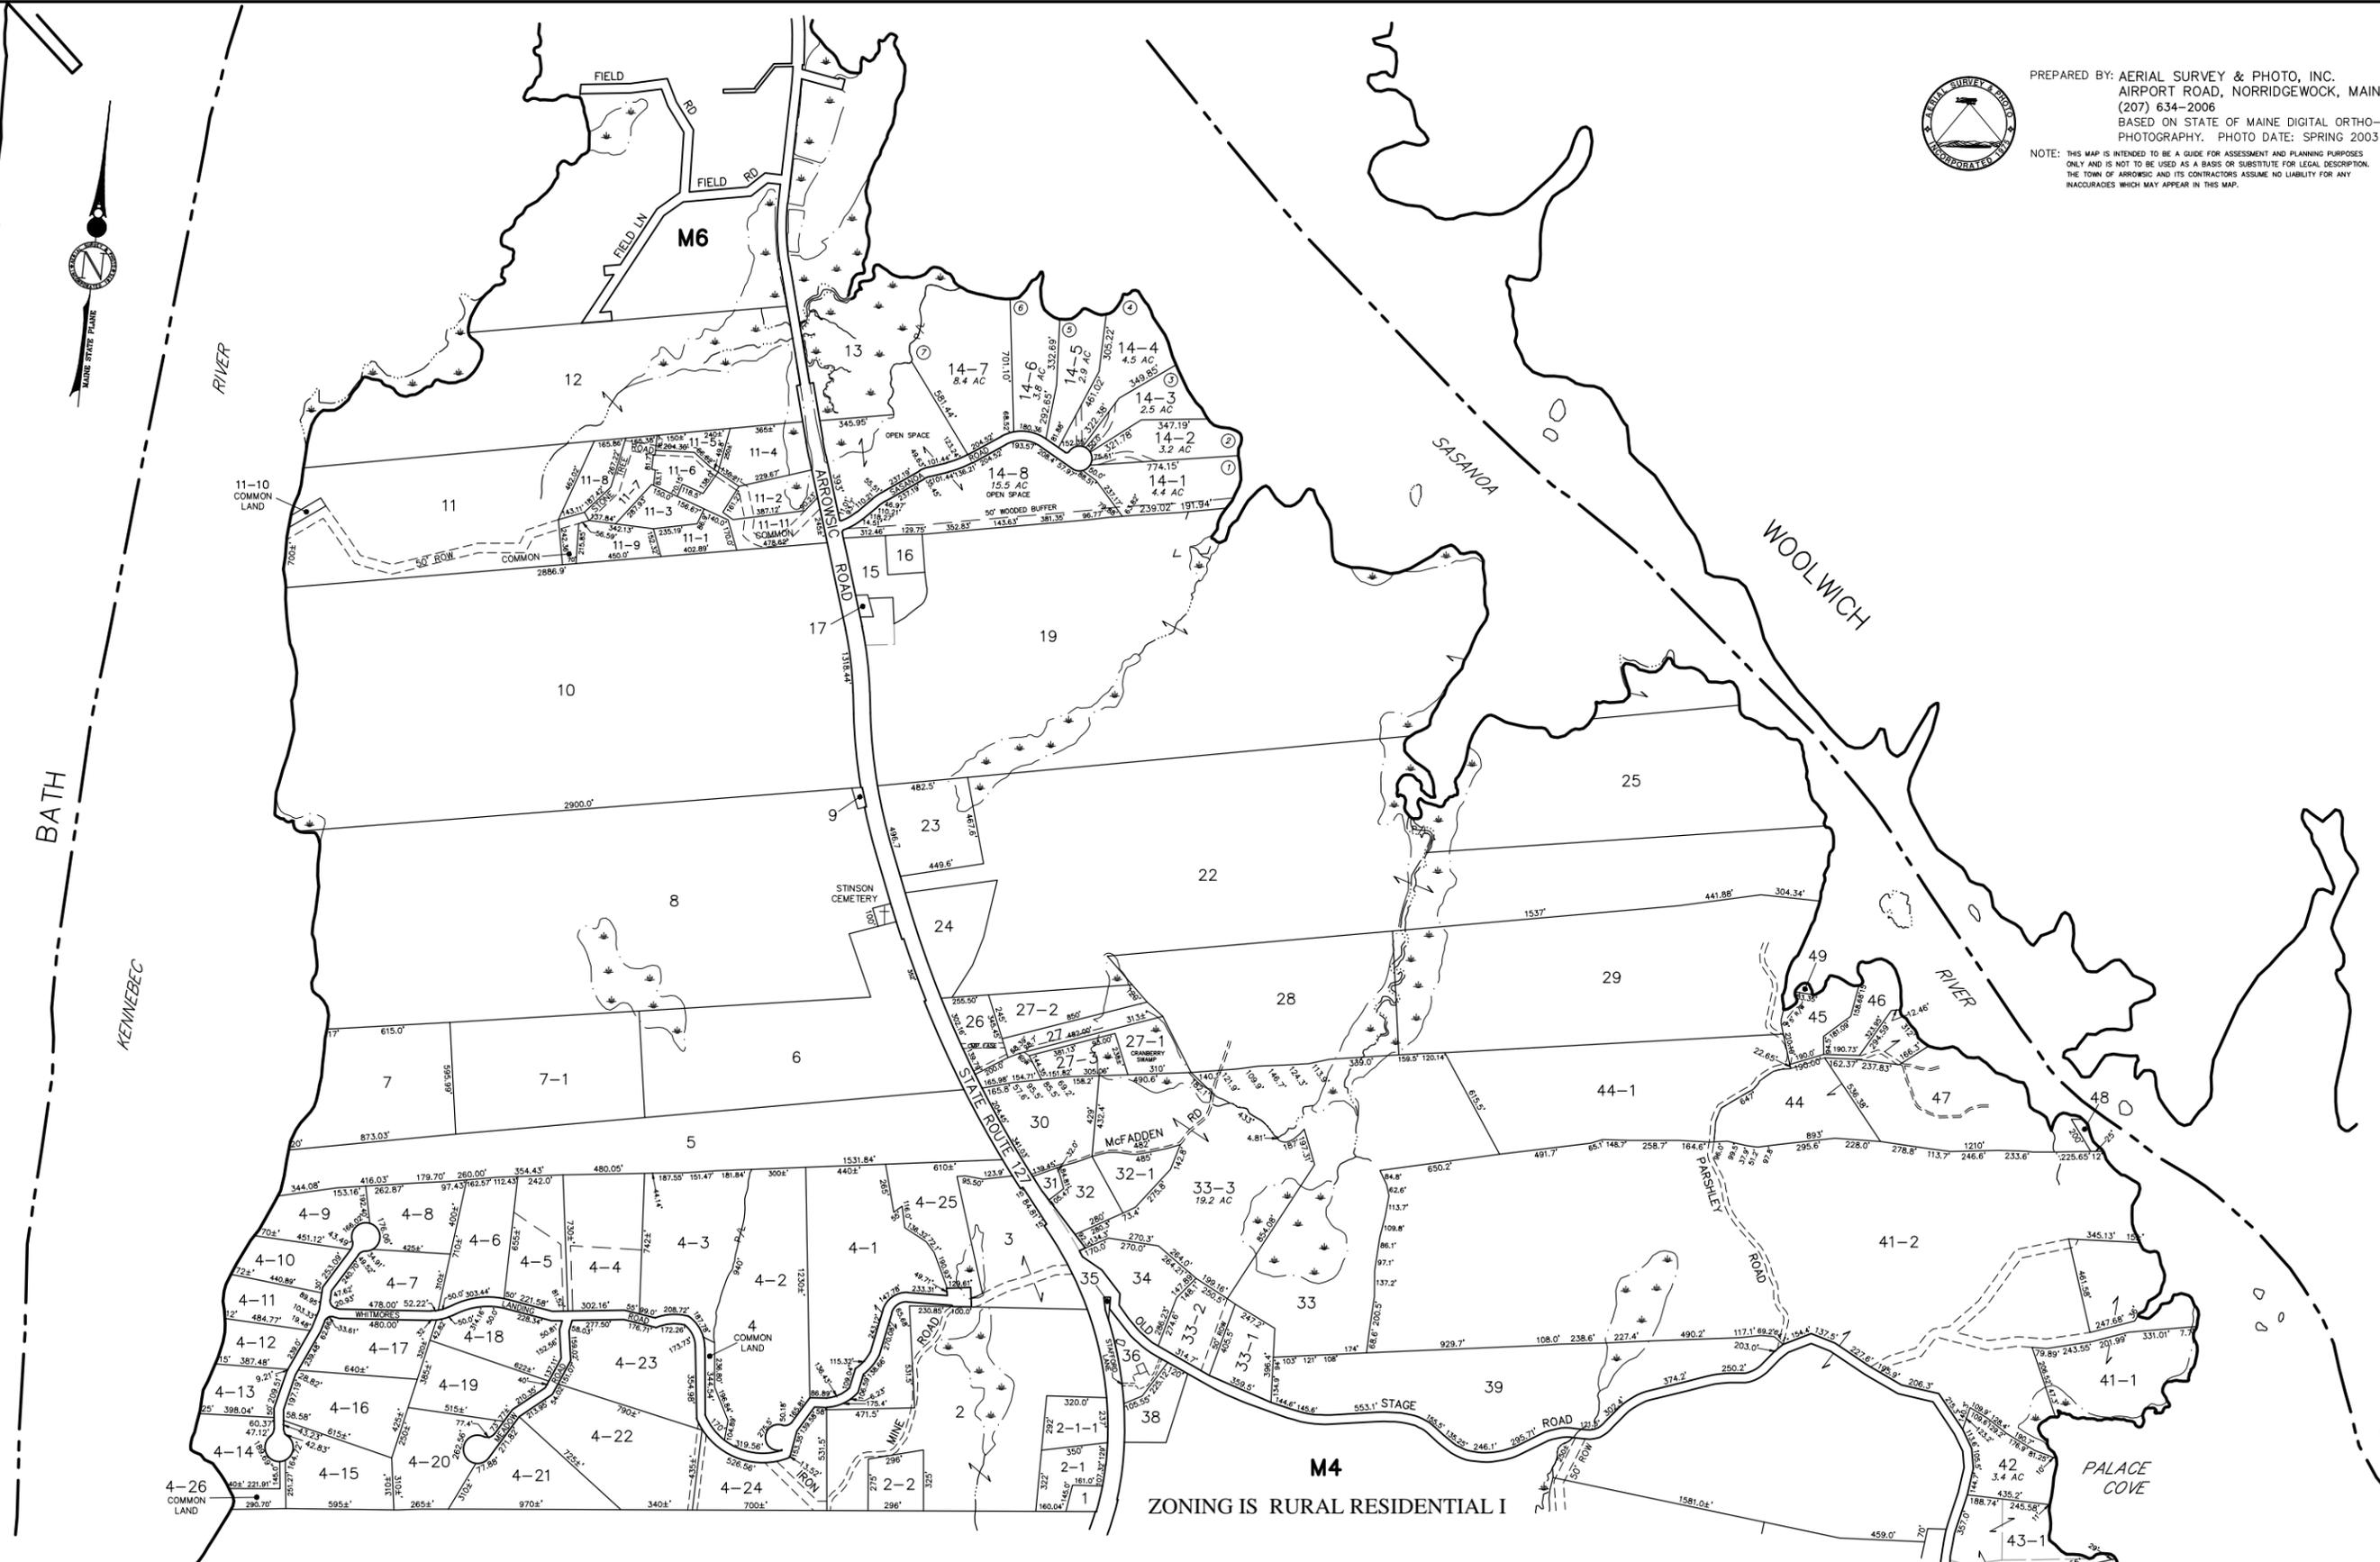

PREPARED BY: AERIAL SURVEY & PHOTO, INC.
 AIRPORT ROAD, NORRIDGEWOCK, MAINE
 (207) 634-2006
 BASED ON STATE OF MAINE DIGITAL ORTHO-
 PHOTOGRAPHY. PHOTO DATE: SPRING 2003

NOTE: THIS MAP IS INTENDED TO BE A GUIDE FOR ASSESSMENT AND PLANNING PURPOSES ONLY AND IS NOT TO BE USED AS A BASIS OR SUBSTITUTE FOR LEGAL DESCRIPTION. THE TOWN OF ARROWSIC AND ITS CONTRACTORS ASSUME NO LIABILITY FOR ANY INACCURACIES WHICH MAY APPEAR IN THIS MAP.



BATH

KENNEBEC

RIVER

LEGEND: PARCEL NUMBER 388
 SURVEY OR DEED DIMENSION... 161.21'
 MATCH LINE PART OF MAP ADJ
 PARCEL AREA 20,000 SF OR 7,000 AC
 SUBDIVISION LOT NO. M3
 ADJACENT MAP

APRIL 1, 2015
 SCALE 1 INCH = 400 FEET

PROPERTY MAP
TOWN OF ARROWSIC
 SAGADAHOC COUNTY, MAINE